

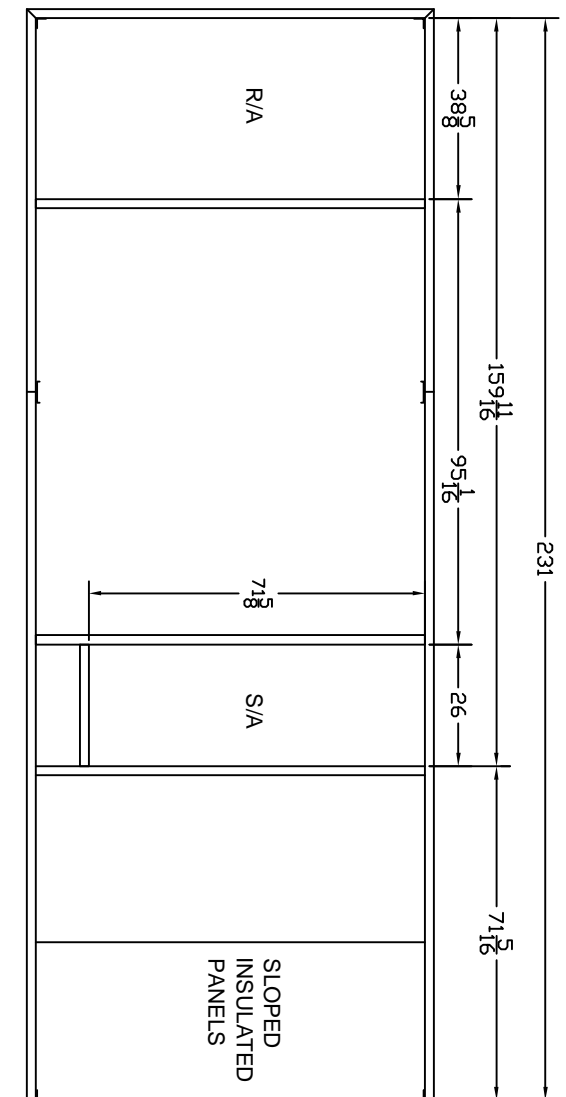


# SUBMITTAL

TOP VIEW

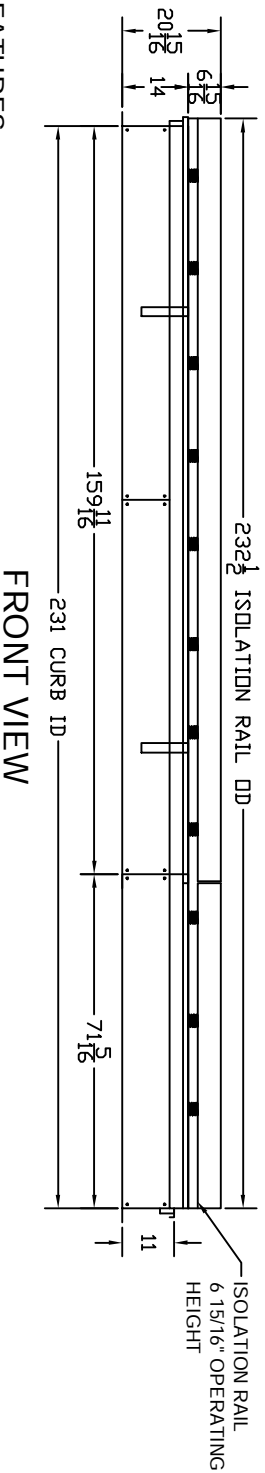

RIGHT VIEW

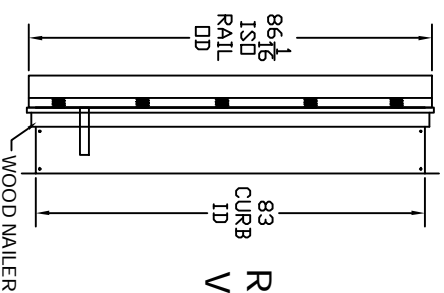


FRONT VIEW

Approved: \_\_\_\_\_

Date: \_\_\_\_\_

- FEATURES:
1. ROOF CURB AND ISOLATION SHIPPED ASSEMBLED
  2. ISOLATION RAIL FABRICATED OF ALUMINUM EXTRUSION
  3. CURB FABRICATED OF HEAVY GAUGE GALVANIZED STEEL
  4. MITERED CORNERS
  5. FULL PERIMETER WOOD NAILER
  6. FULL PERIMETER WEATHER SEAL
  7. DUCT SUPPORT INCLUDED
  8. CANVAS DUCT NOT INCLUDED

YORK: Z33 FULL  
ISOLATION CURB W/ 2" DEFLECTION

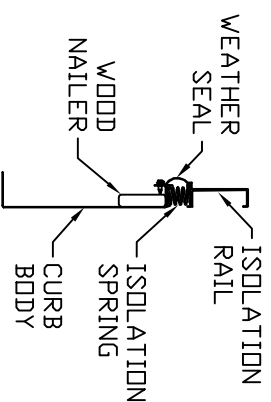

THE INFORMATION CONTAINED IN THIS DOCUMENT IS PROPRIETARY TO CAMBRIDGEPORT AIR SYSTEMS. THIS DOCUMENT MAY NOT BE ISSUED TO ANOTHER PARTY WITHOUT PRIOR WRITTEN CONSENT AND AUTHORIZATION. CAMBRIDGEPORT AIR SYSTEMS, ALL RIGHTS RESERVED.

TOLERANCES DECIMALS: .000 = +/- .063, .00 = +/- .063, .0 = +/- .063 ANGLES: +/- 1 DEG FRACTIONS: +/- 1/16"

<b>Cambridgeport</b> 1-800-648-2872	
HVAC Accessories & Engineered Systems	
DESCRIPTION	CURB, ISOLATION, YORK, 455 FULL
CUSTOMER/JOB NAME	SUBMITTAL
JOB#	DATE
SCALE	PAGE
DRAWN BY	DWG #
CHECKED BY	1003657